




three inches = one foot
one and one-half inch = one foot
one inch = one foot
one quarter inch = one foot
one-half inch = one foot
three eighths inch = one foot
one-eighth inch = one foot
one-quarter inch = one foot
one-eighth inch = one foot

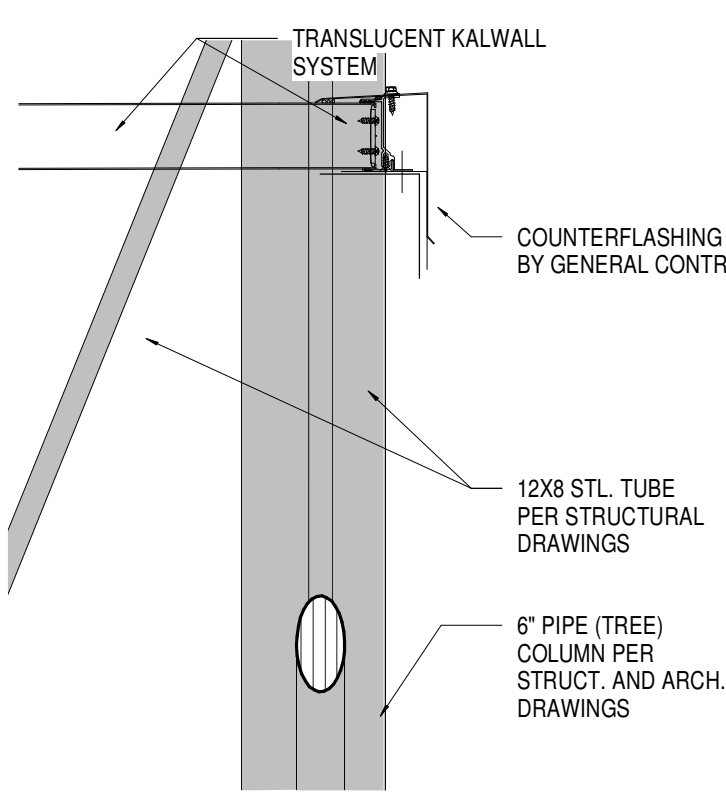


7 CANOPY SECTION 5
1 1/2" = 1'-0"

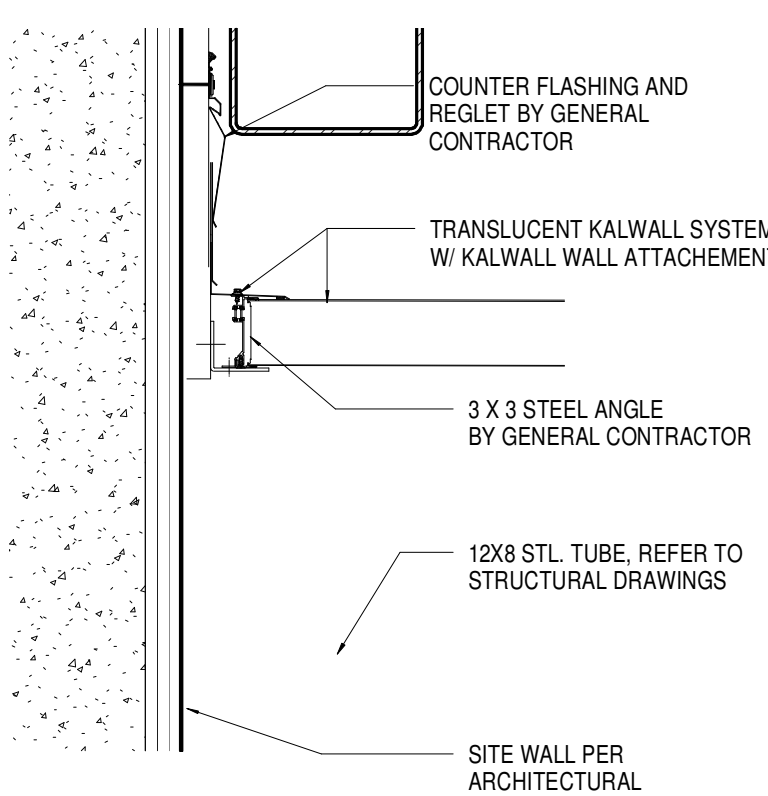


6 CANOPY SECTION 4
1 1/2" = 1'-0"

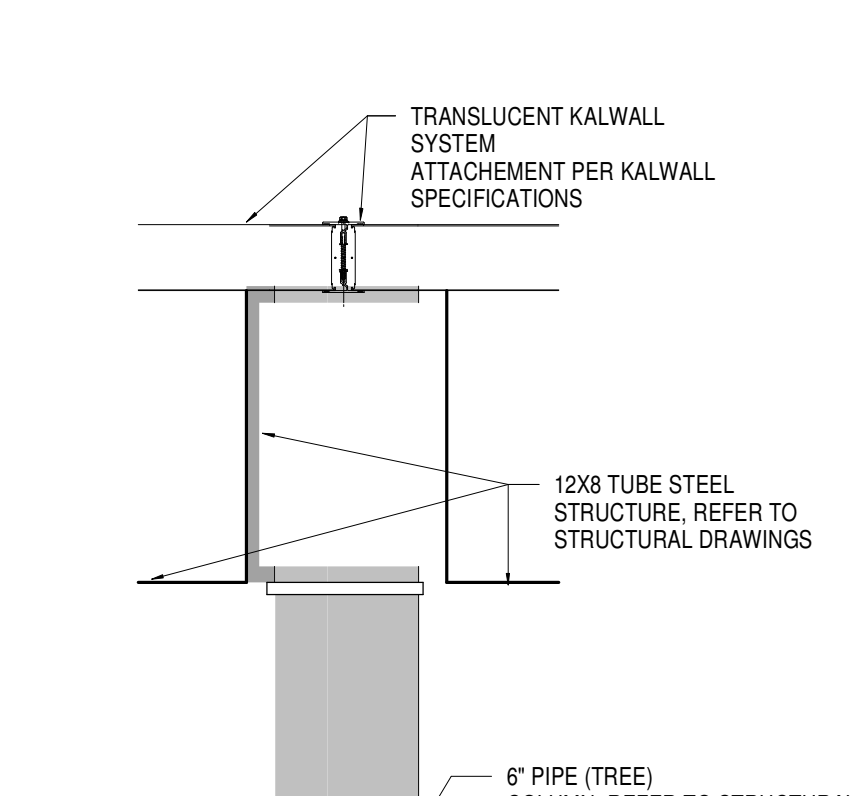


5 CANOPY DETAIL 4
1 1/2" = 1'-0"

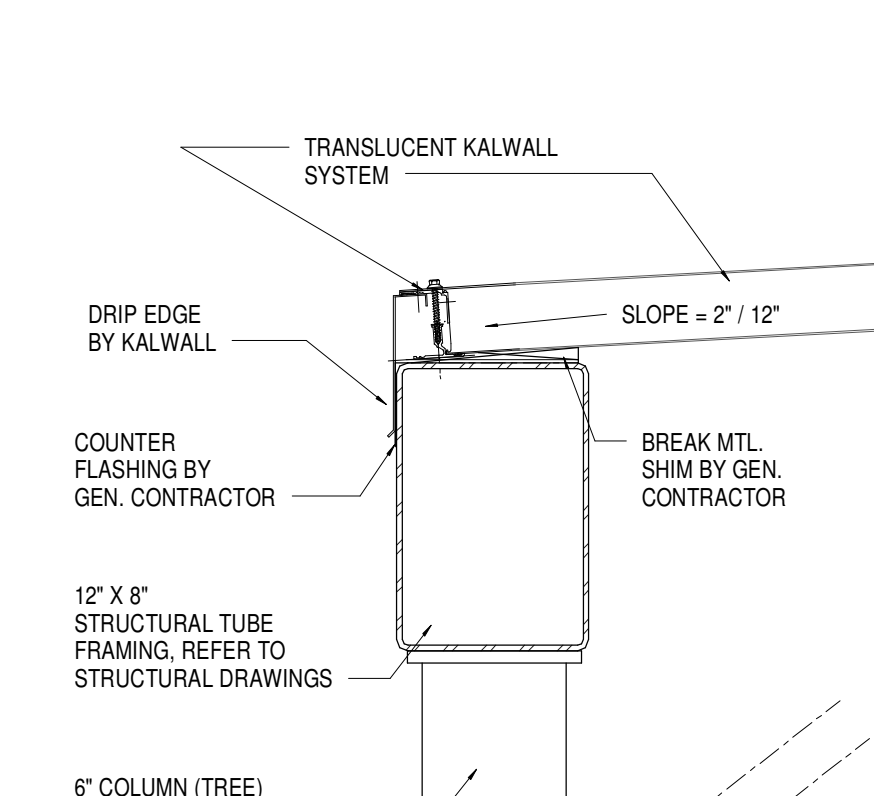


4 CANOPY DETAIL 3
1 1/2" = 1'-0"

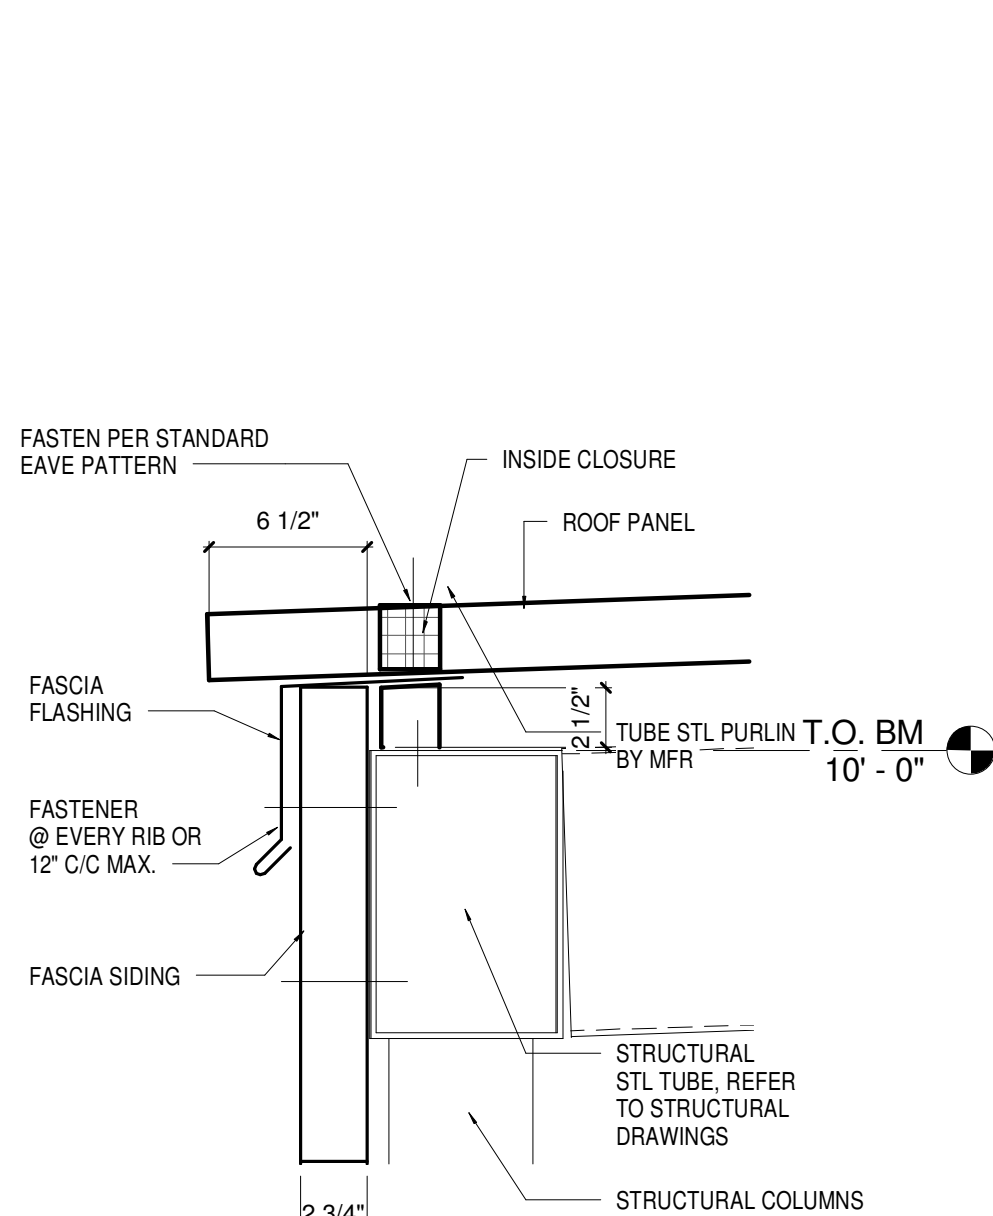


10 SMALL CANOPY DETAIL 2
1 1/2" = 1'-0"

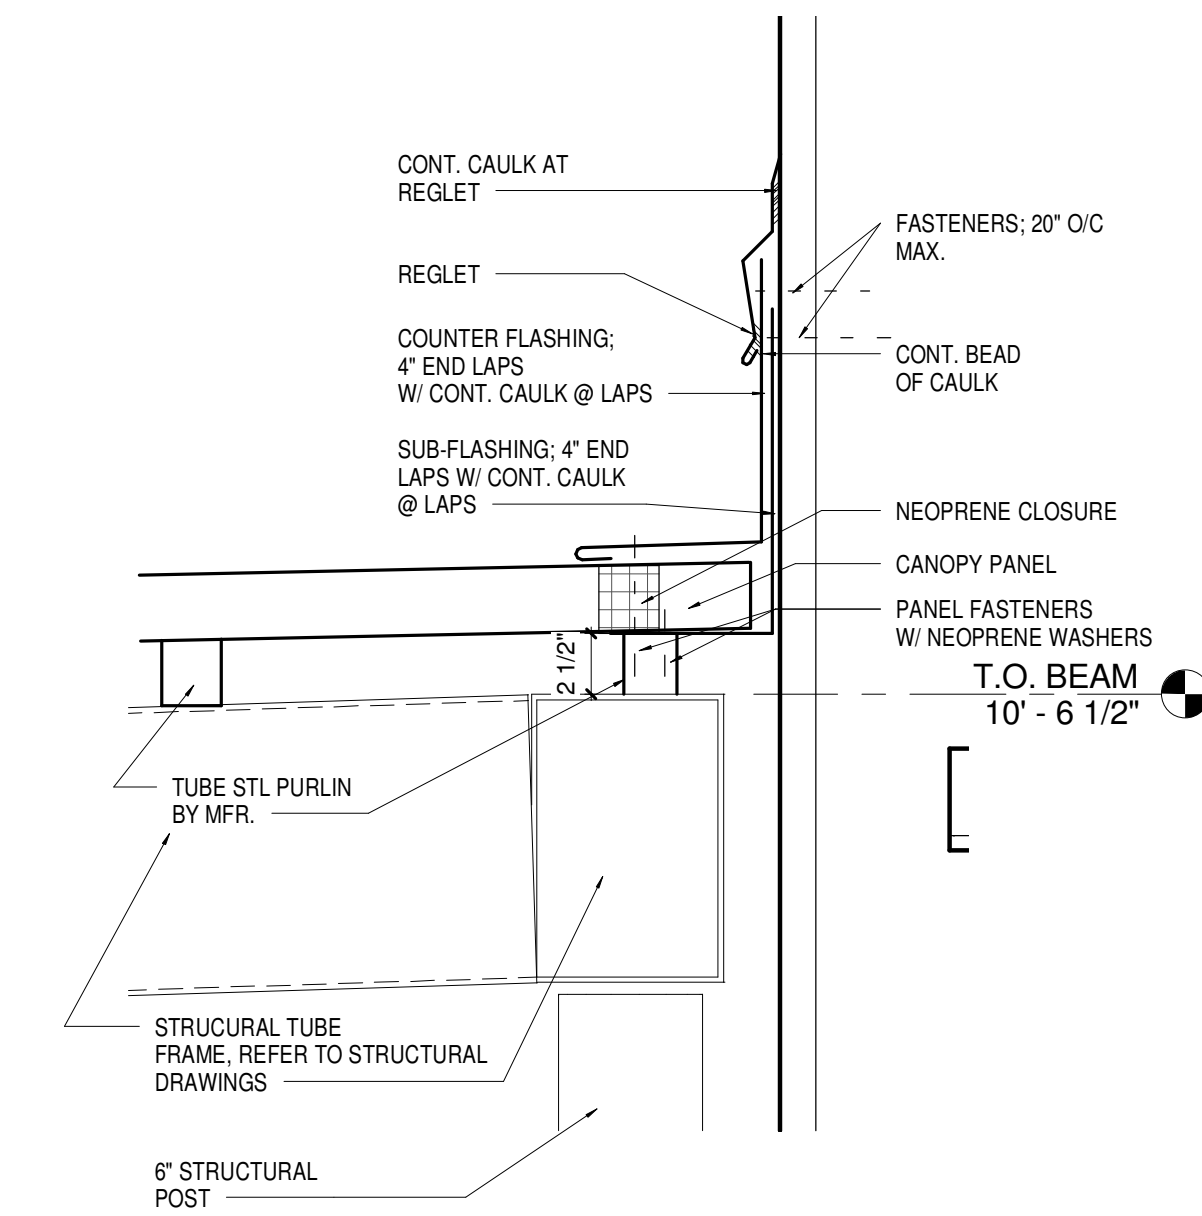


9 SMALL CANOPY DETAIL 1
1 1/2" = 1'-0"

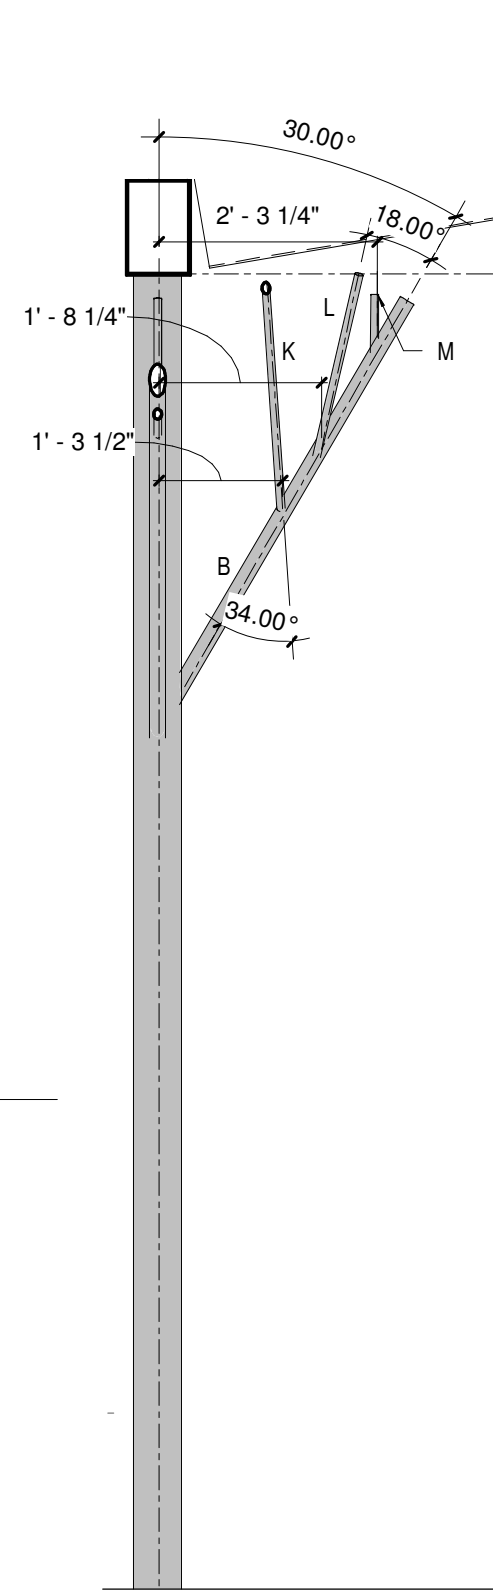

3 CANOPY TREE - C SECTION 2
1/2" = 1'-0"

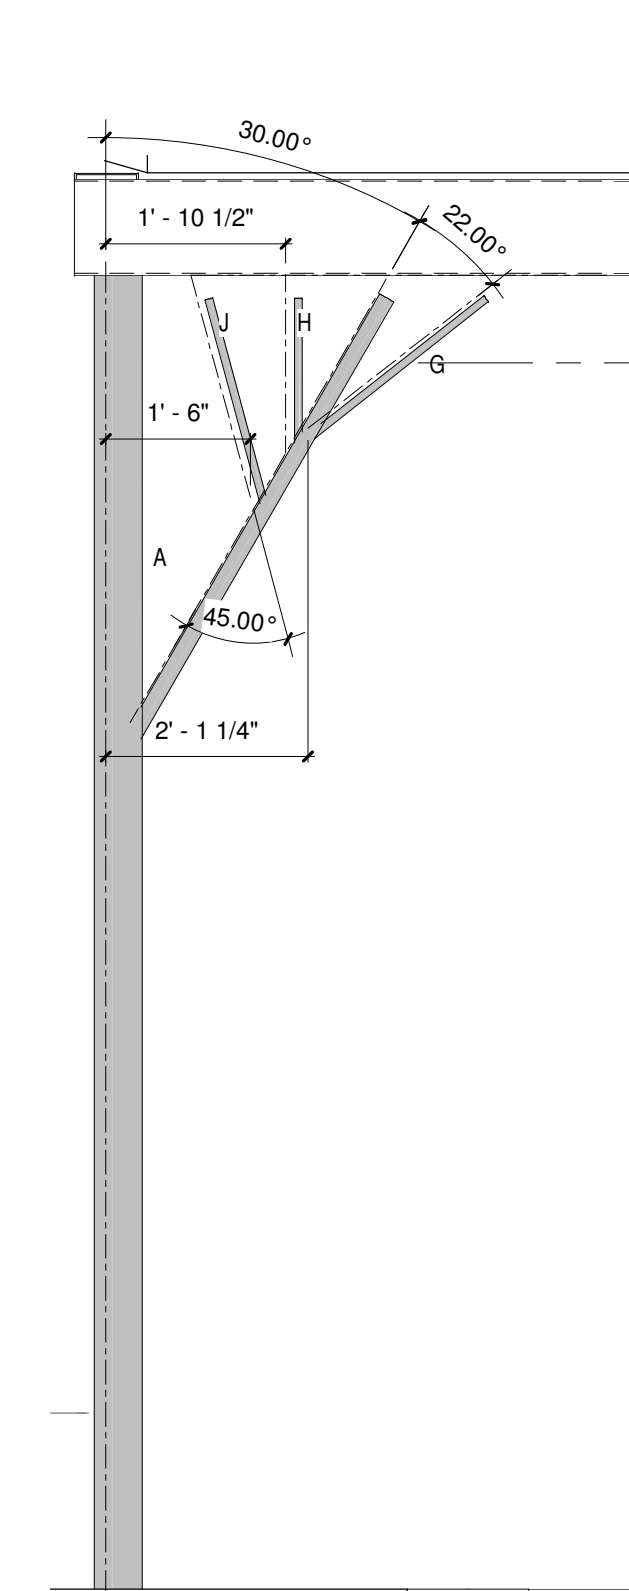

2 CANOPY TREE - C SECTION 1
1/2" = 1'-0"

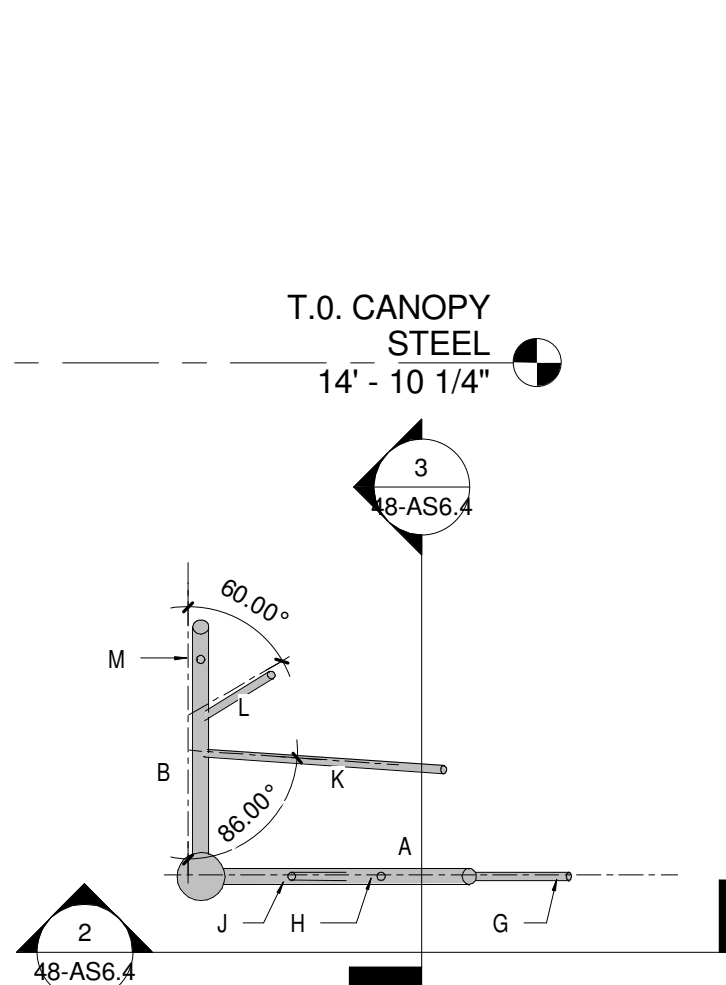


1 CANOPY TREE COLUMN - C
1/2" = 1'-0"

CANOPY NOTES:

- CANOPY CONSISTS OF STEEL FRAMING PER STRUCTURAL DRAWINGS W/ KALWALL TRANSLUCENT PANEL SYSTEM ROOF.
- ALL BRANCH PIPES ARE SOLID STEEL STOCK OR TUBE PIPE STEEL W/ SOLID END CAPS, NO SEAMS AND WELDS GRIND SMOOTH. INTENT IS A CLOSED SYSTEM AS TO NOT ALLOW INSECT AND ANIMAL PEST PENETRATION.
- MAINTAIN DIMENSION HEIGHTS; CLEAR STEEL AND CANOPY BY 1'-2" MAX. MAINTAIN HEIGHTS OF LOWEST JOINS TO COLUMN AS SHOWN. ALL OTHER DIMENSIONS ARE FOR REFERENCE AND MAY BE ADJUSTED SLIGHTLY AS NEEDED, EXCEPT WHERE NOTED. ANGLES SHOULD BE MAINTAINED AS CLOSE AS POSSIBLE. THE INTENT IS TO MAINTAIN EACH TREE TYPE CONSISTENT DOWN THE ROW.
- RECOMMENDED TO OBTAIN AN ARTISAN SPECIALIZING IN WELDING ART. ALL WELDS ARE TO BE ARCHITECTURAL QUALITY. GRIND SMOOTH.
- ALL EXPOSED STEEL SHALL BE PAINTED TO MATCH CHOSEN COLUMN COLOR PER ARCHITECT. GRIND ALL WELDS SMOOTH.

PIPE SIZE LEGEND (O.D. DIMENSIONS)

A 2"	H 1"	P 1"	W 1"
B 2"	J 1"	O 1"	
C 2"	K 1"	R 1"	
D 2"	L 1"	S 1"	
E 2"	M 1"	T 1"	
F 2"	N 1"	U 1"	
G 1"	O 1"	V 1"	

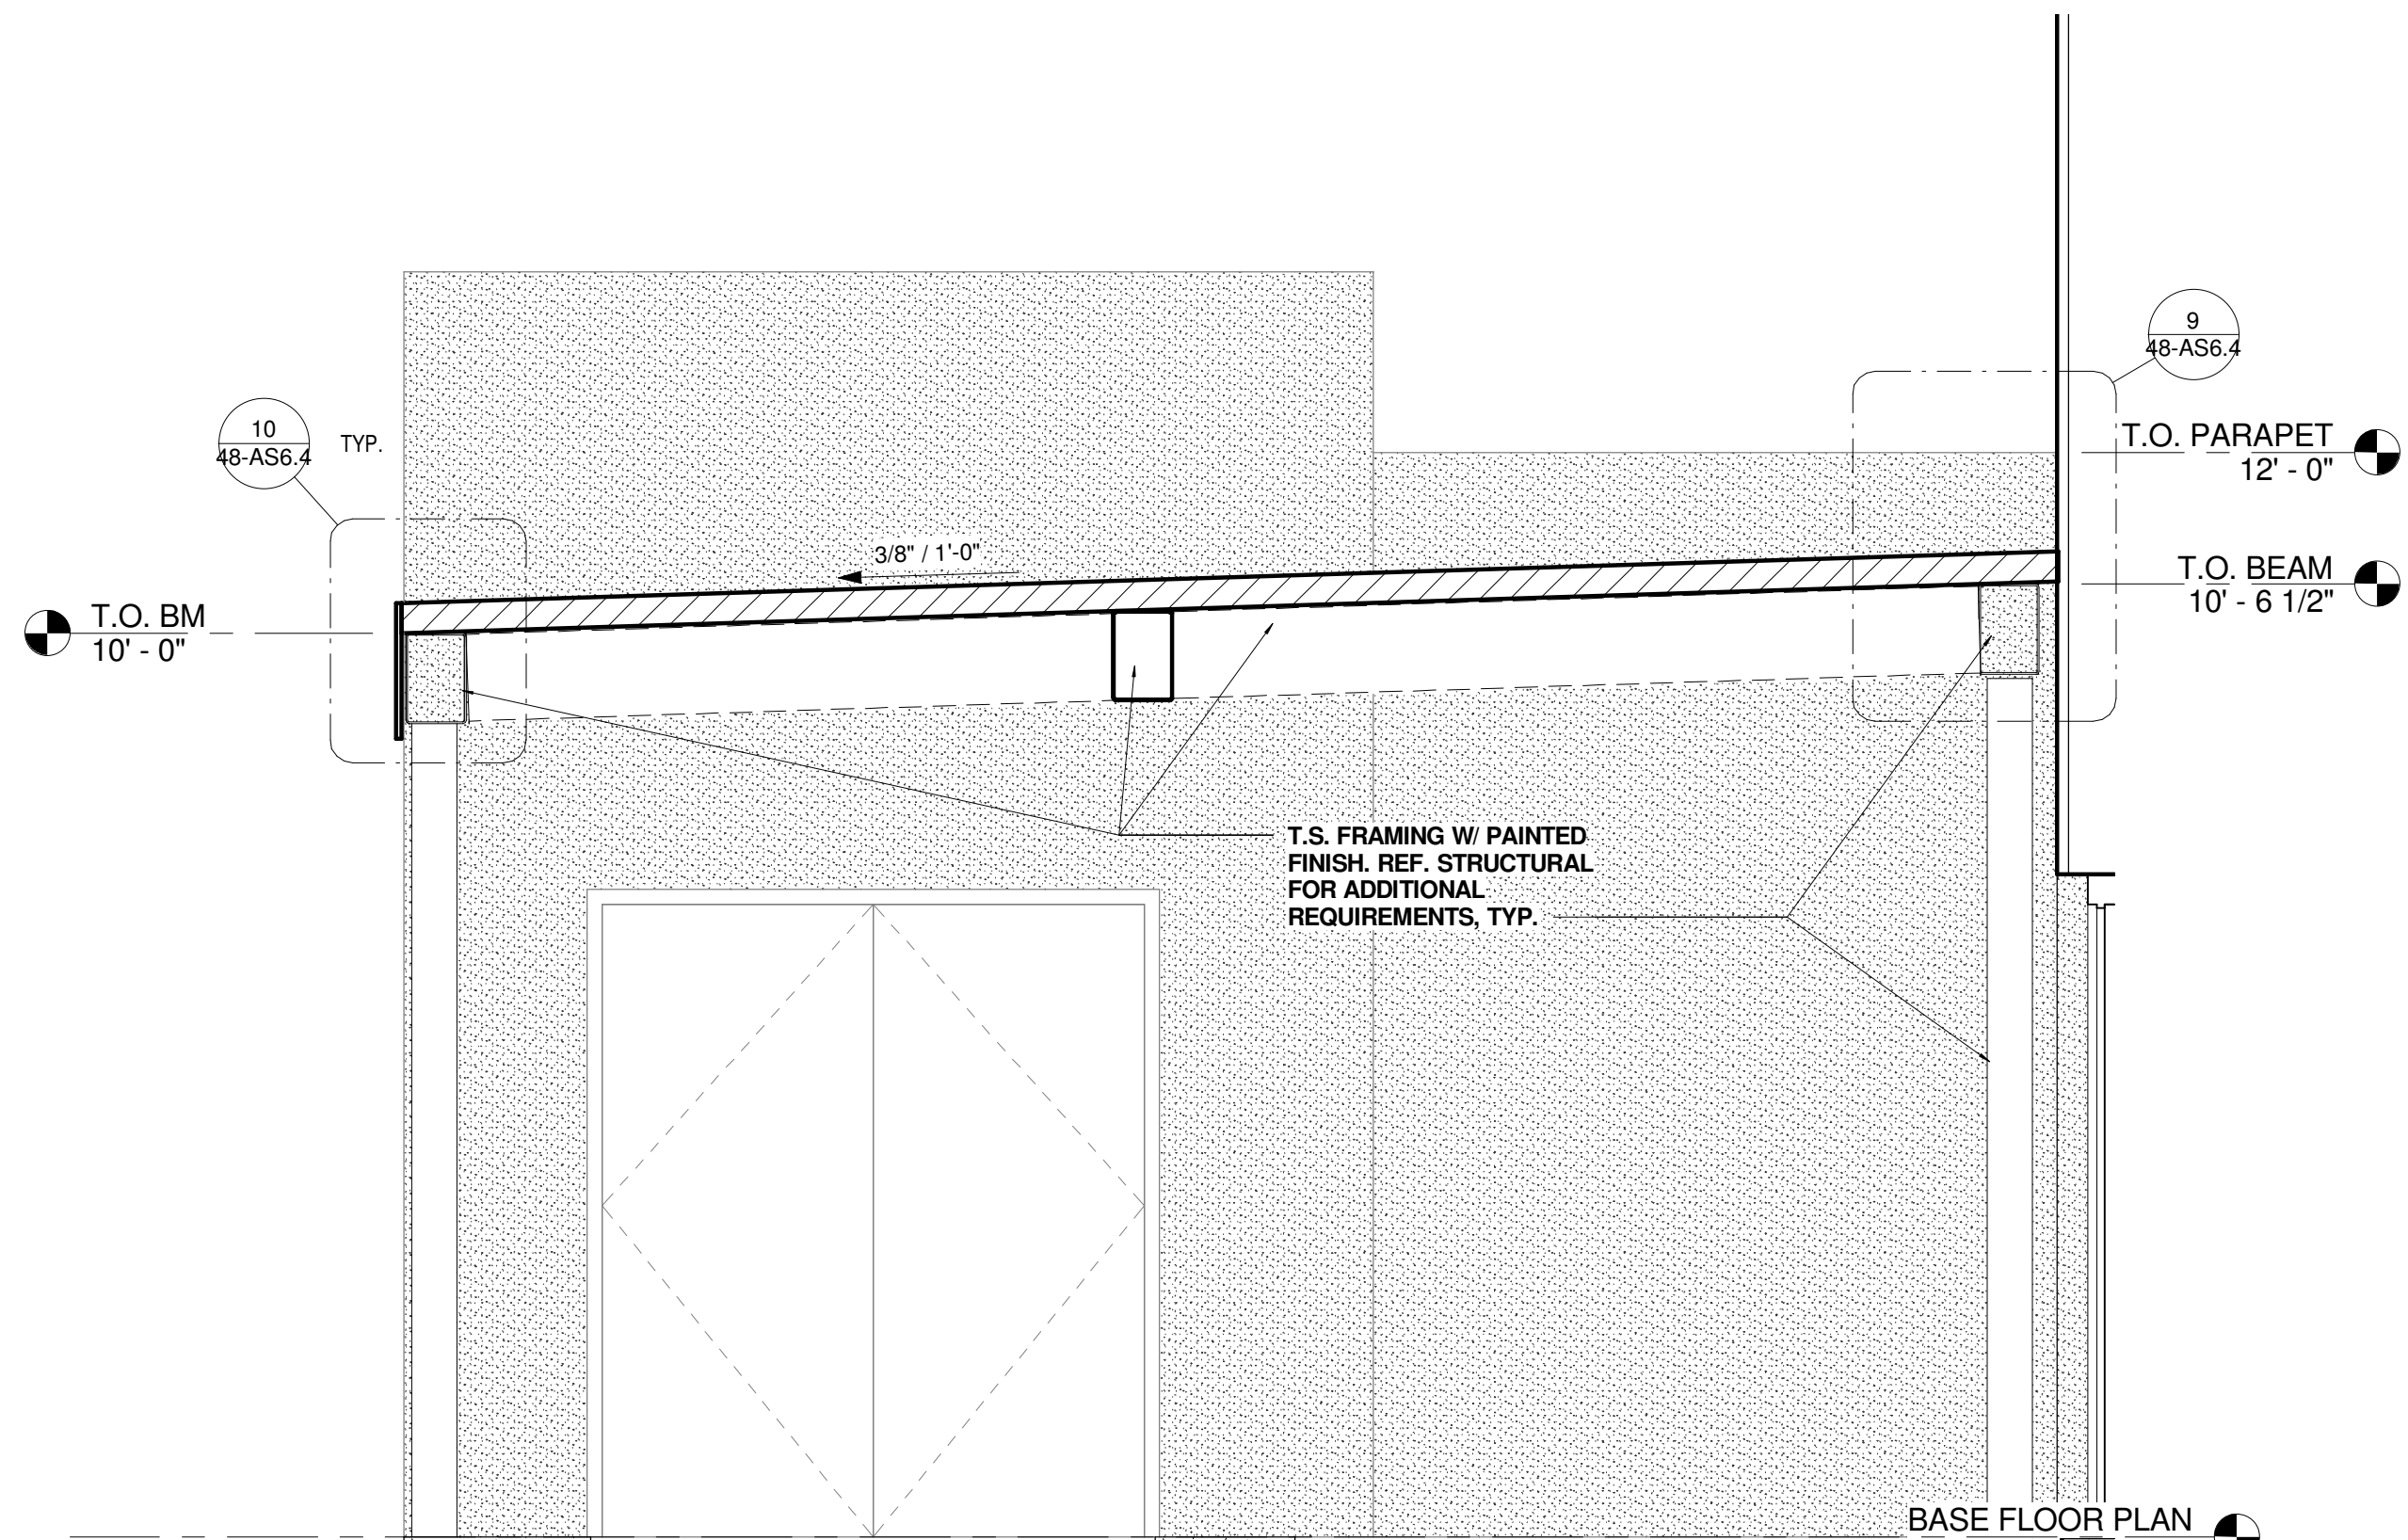

8 SMALL CANOPY SECTION 1
1/2" = 1'-0"

Date	Revision